




GROUND FLOOR PLAN
SCALE:1:100

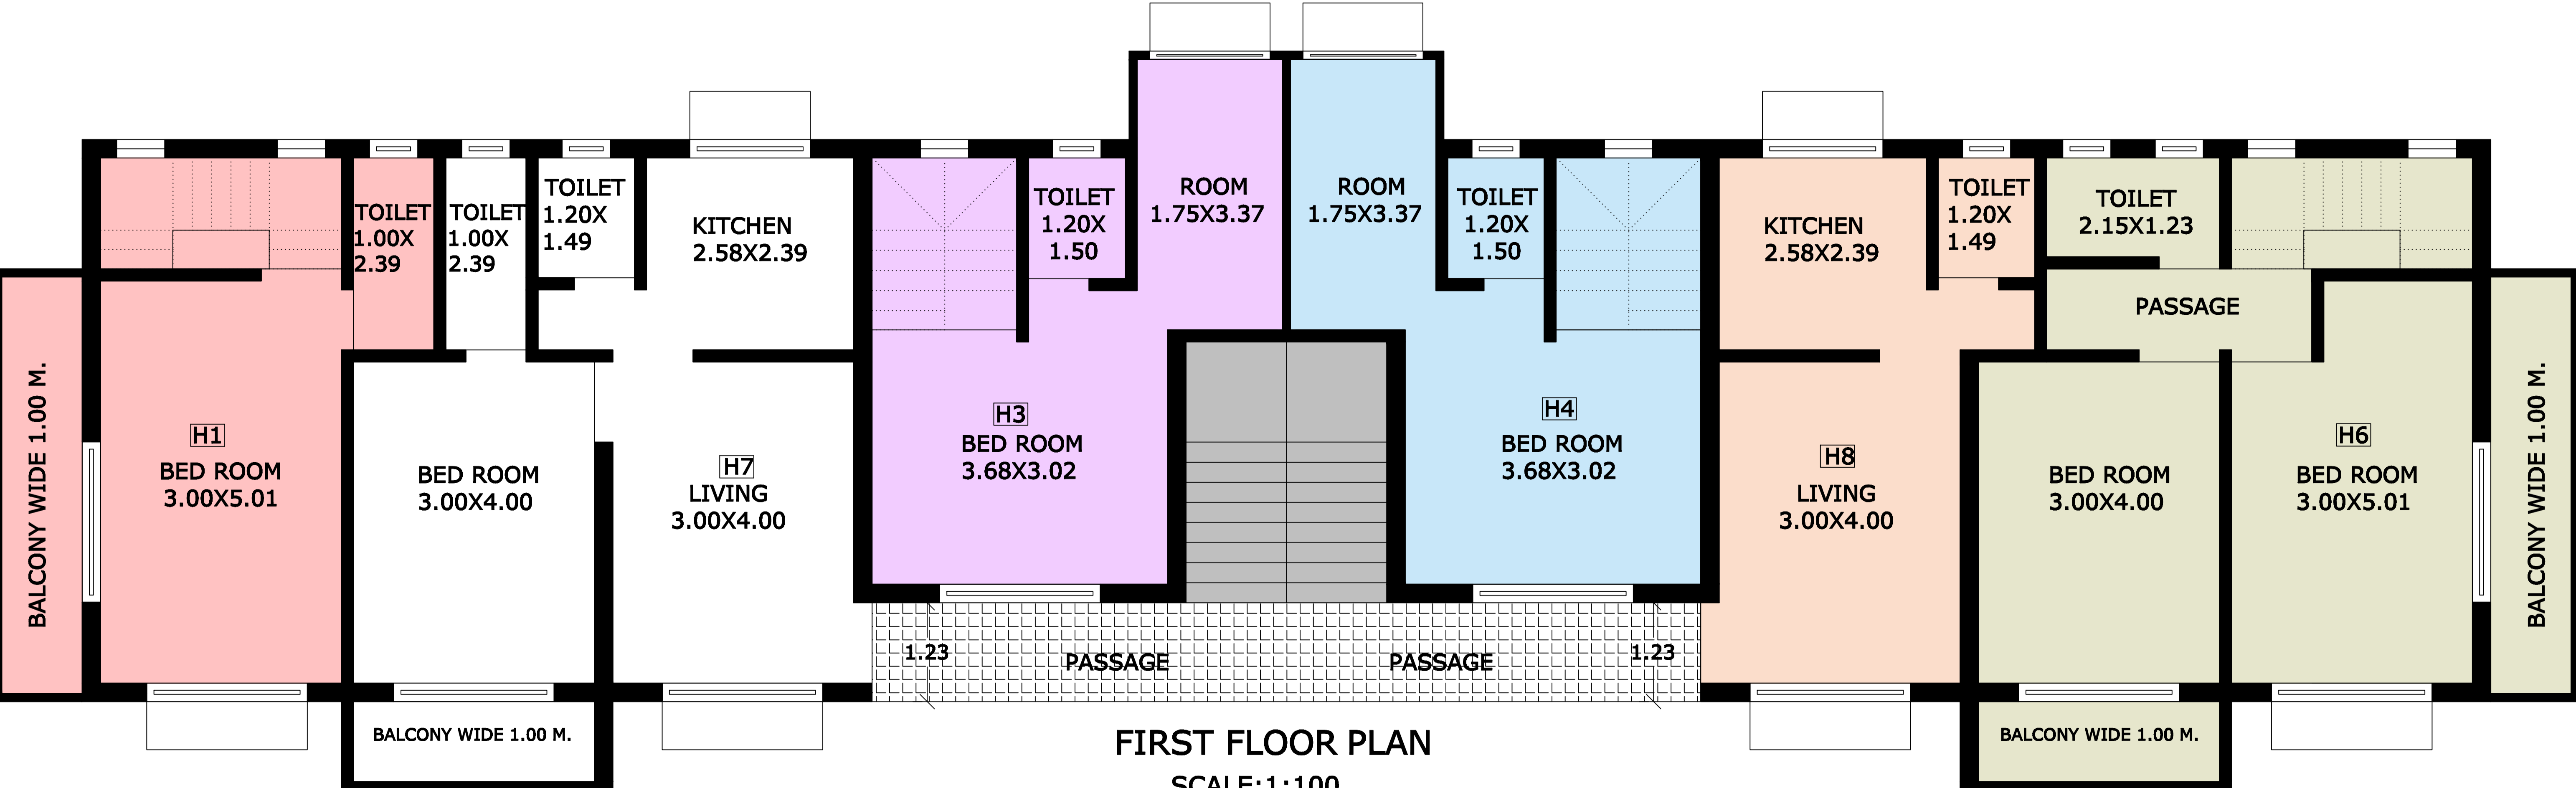

FIRST FLOOR PLAN
SCALE:1:100

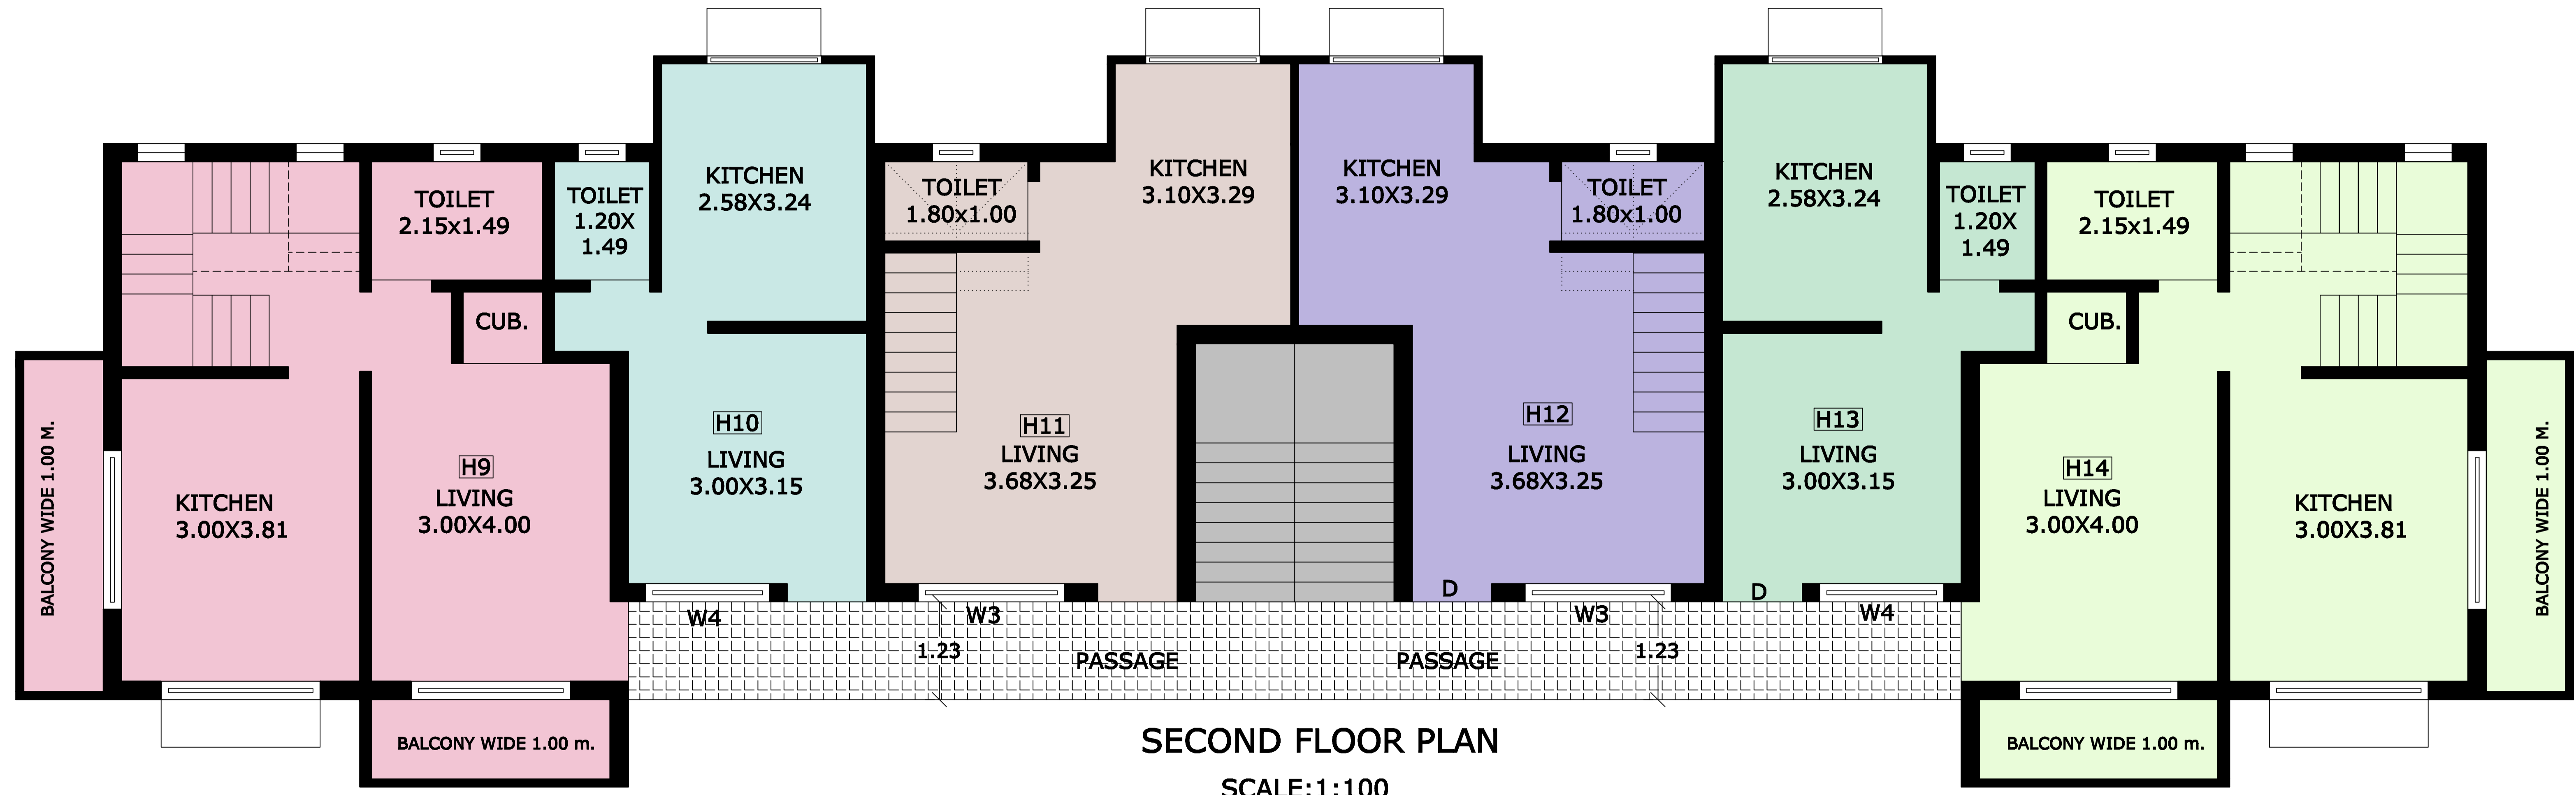

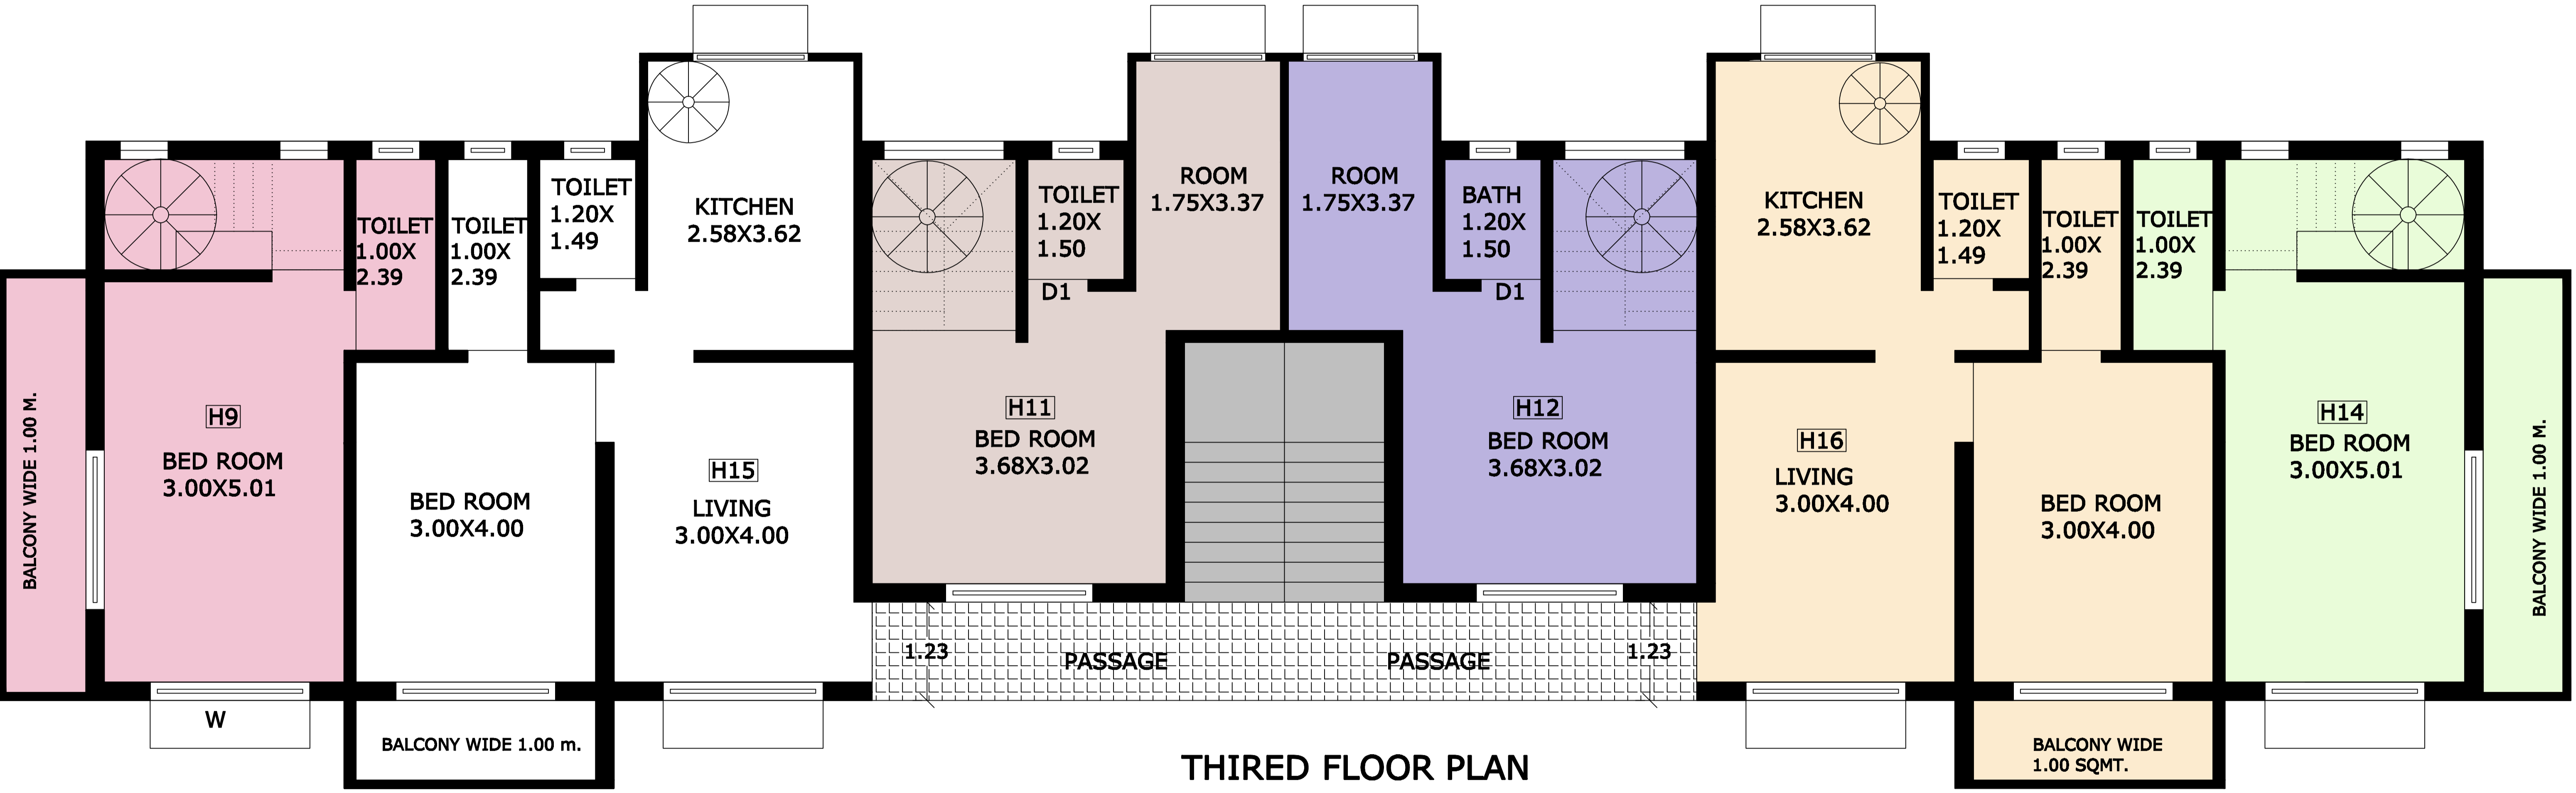

THIRD FLOOR PLAN
SCALE:1:100