



PARADISE HOMES
"C" Build

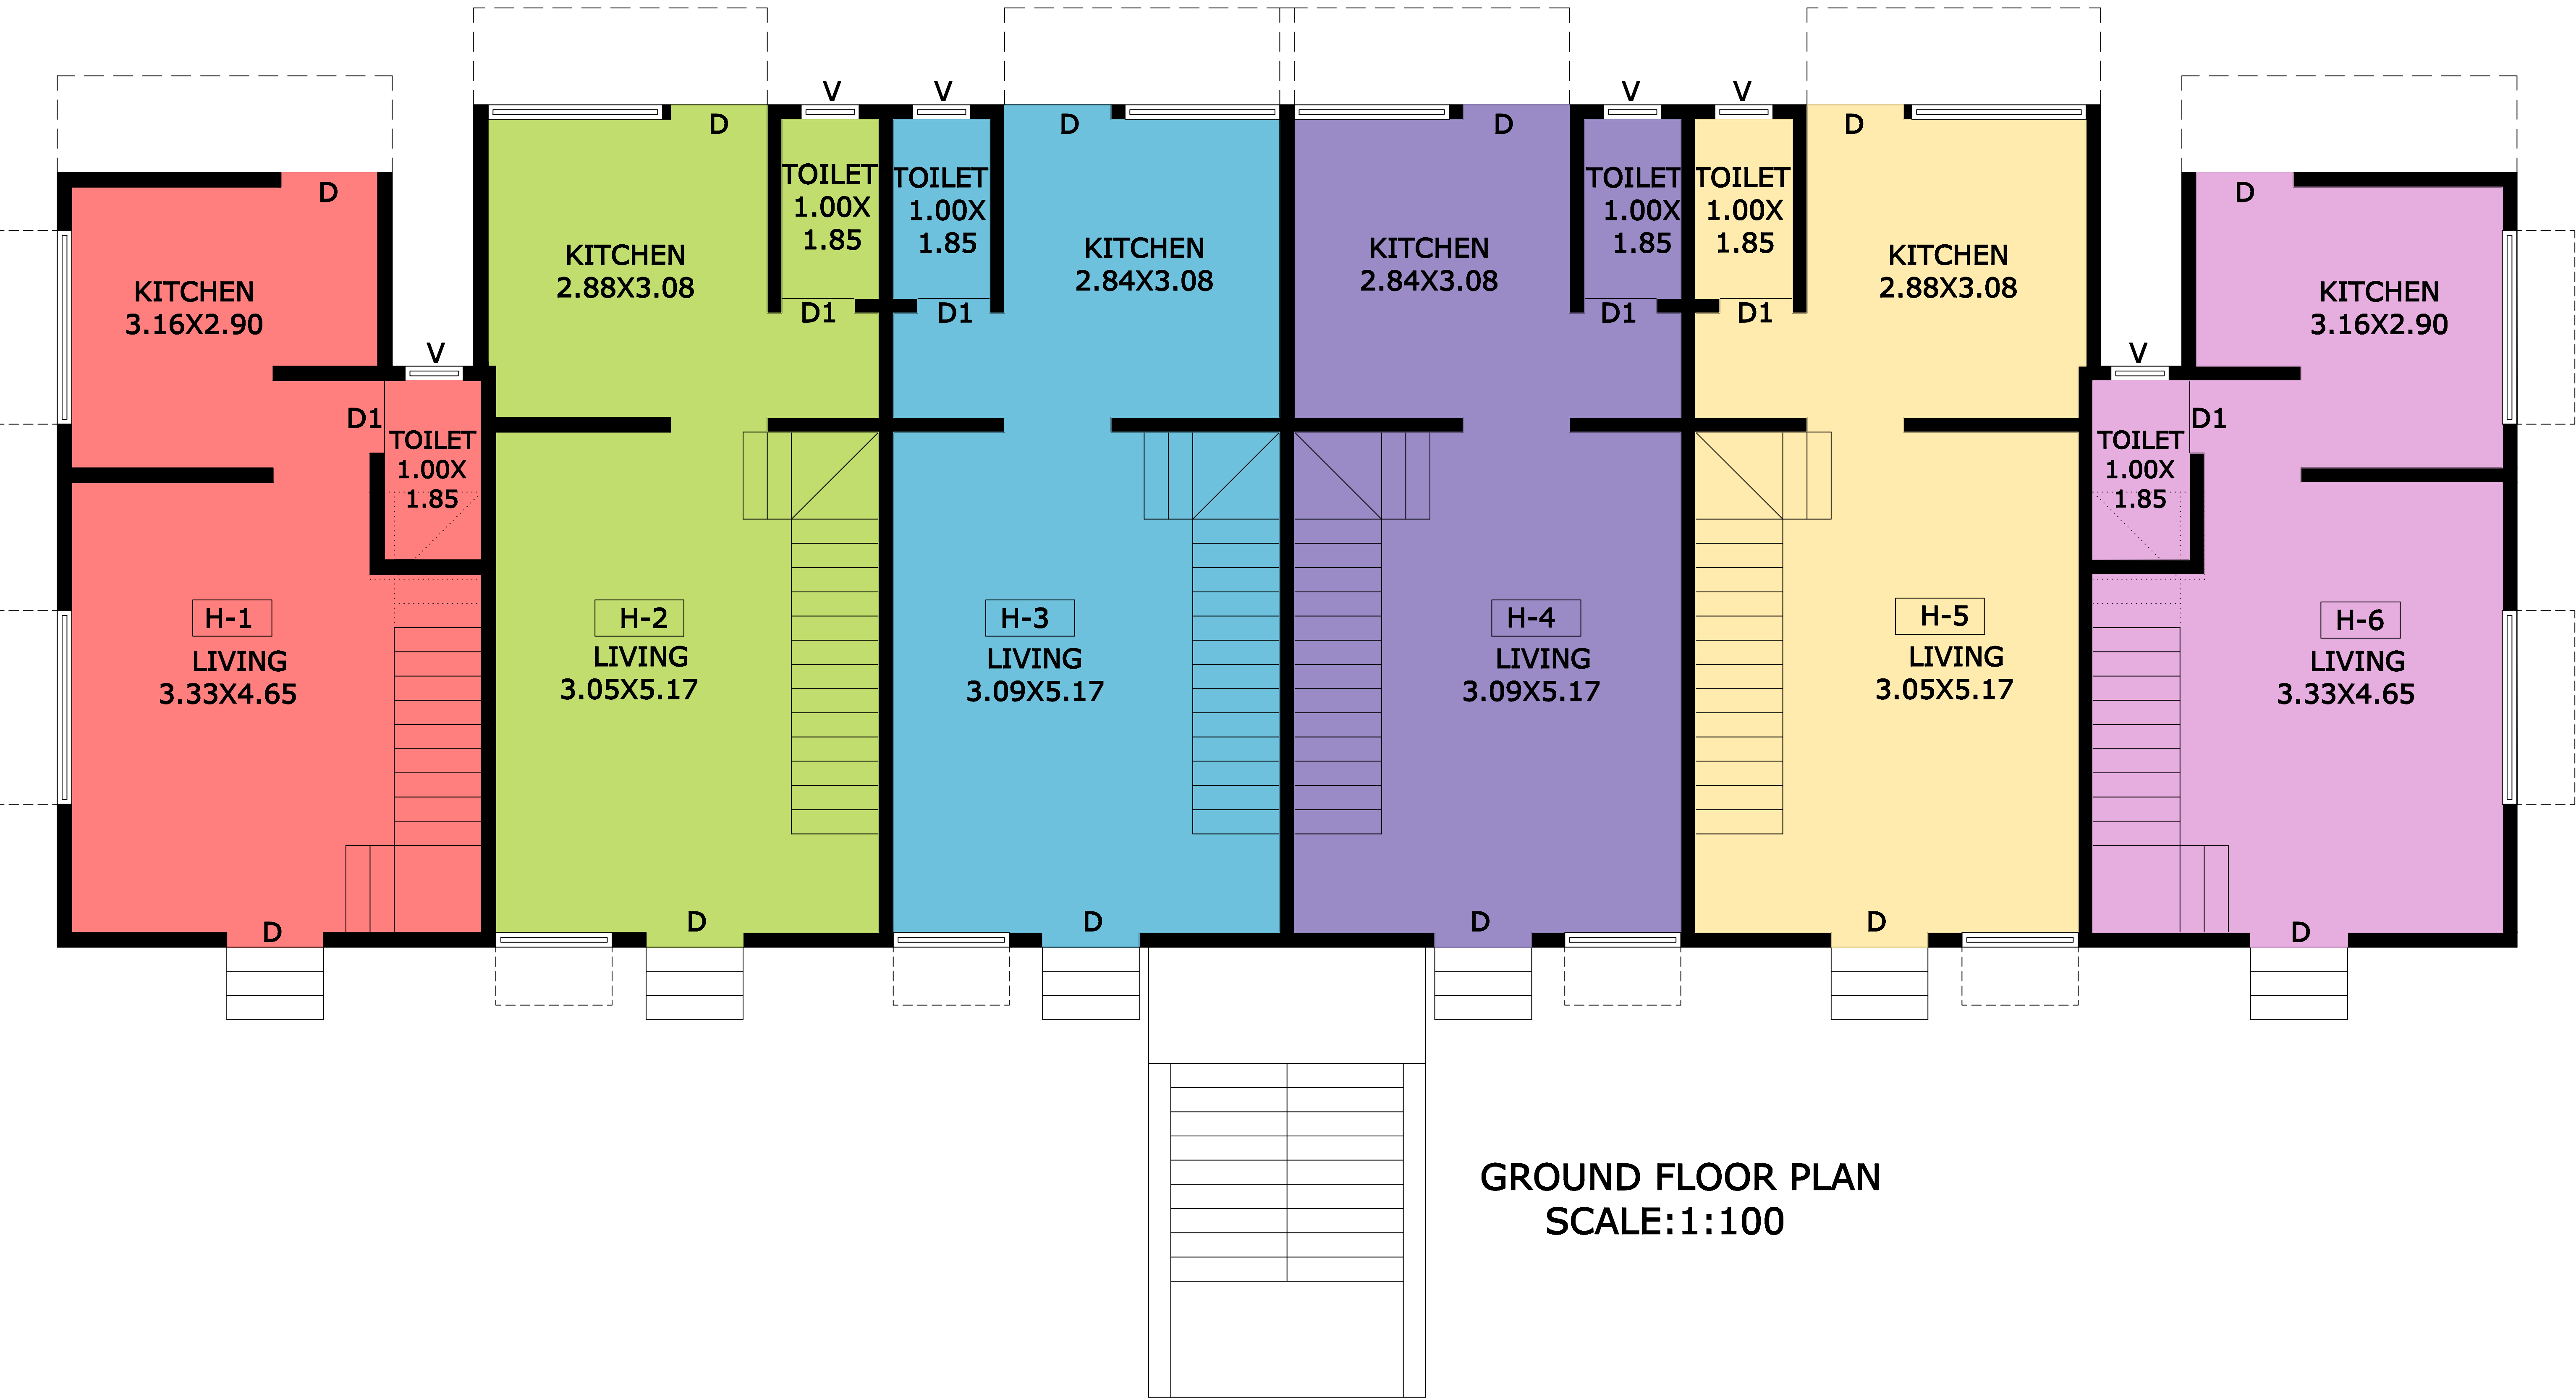

PARADISE HOMES
"C" Build




PARADISE HOMES
"C" Build

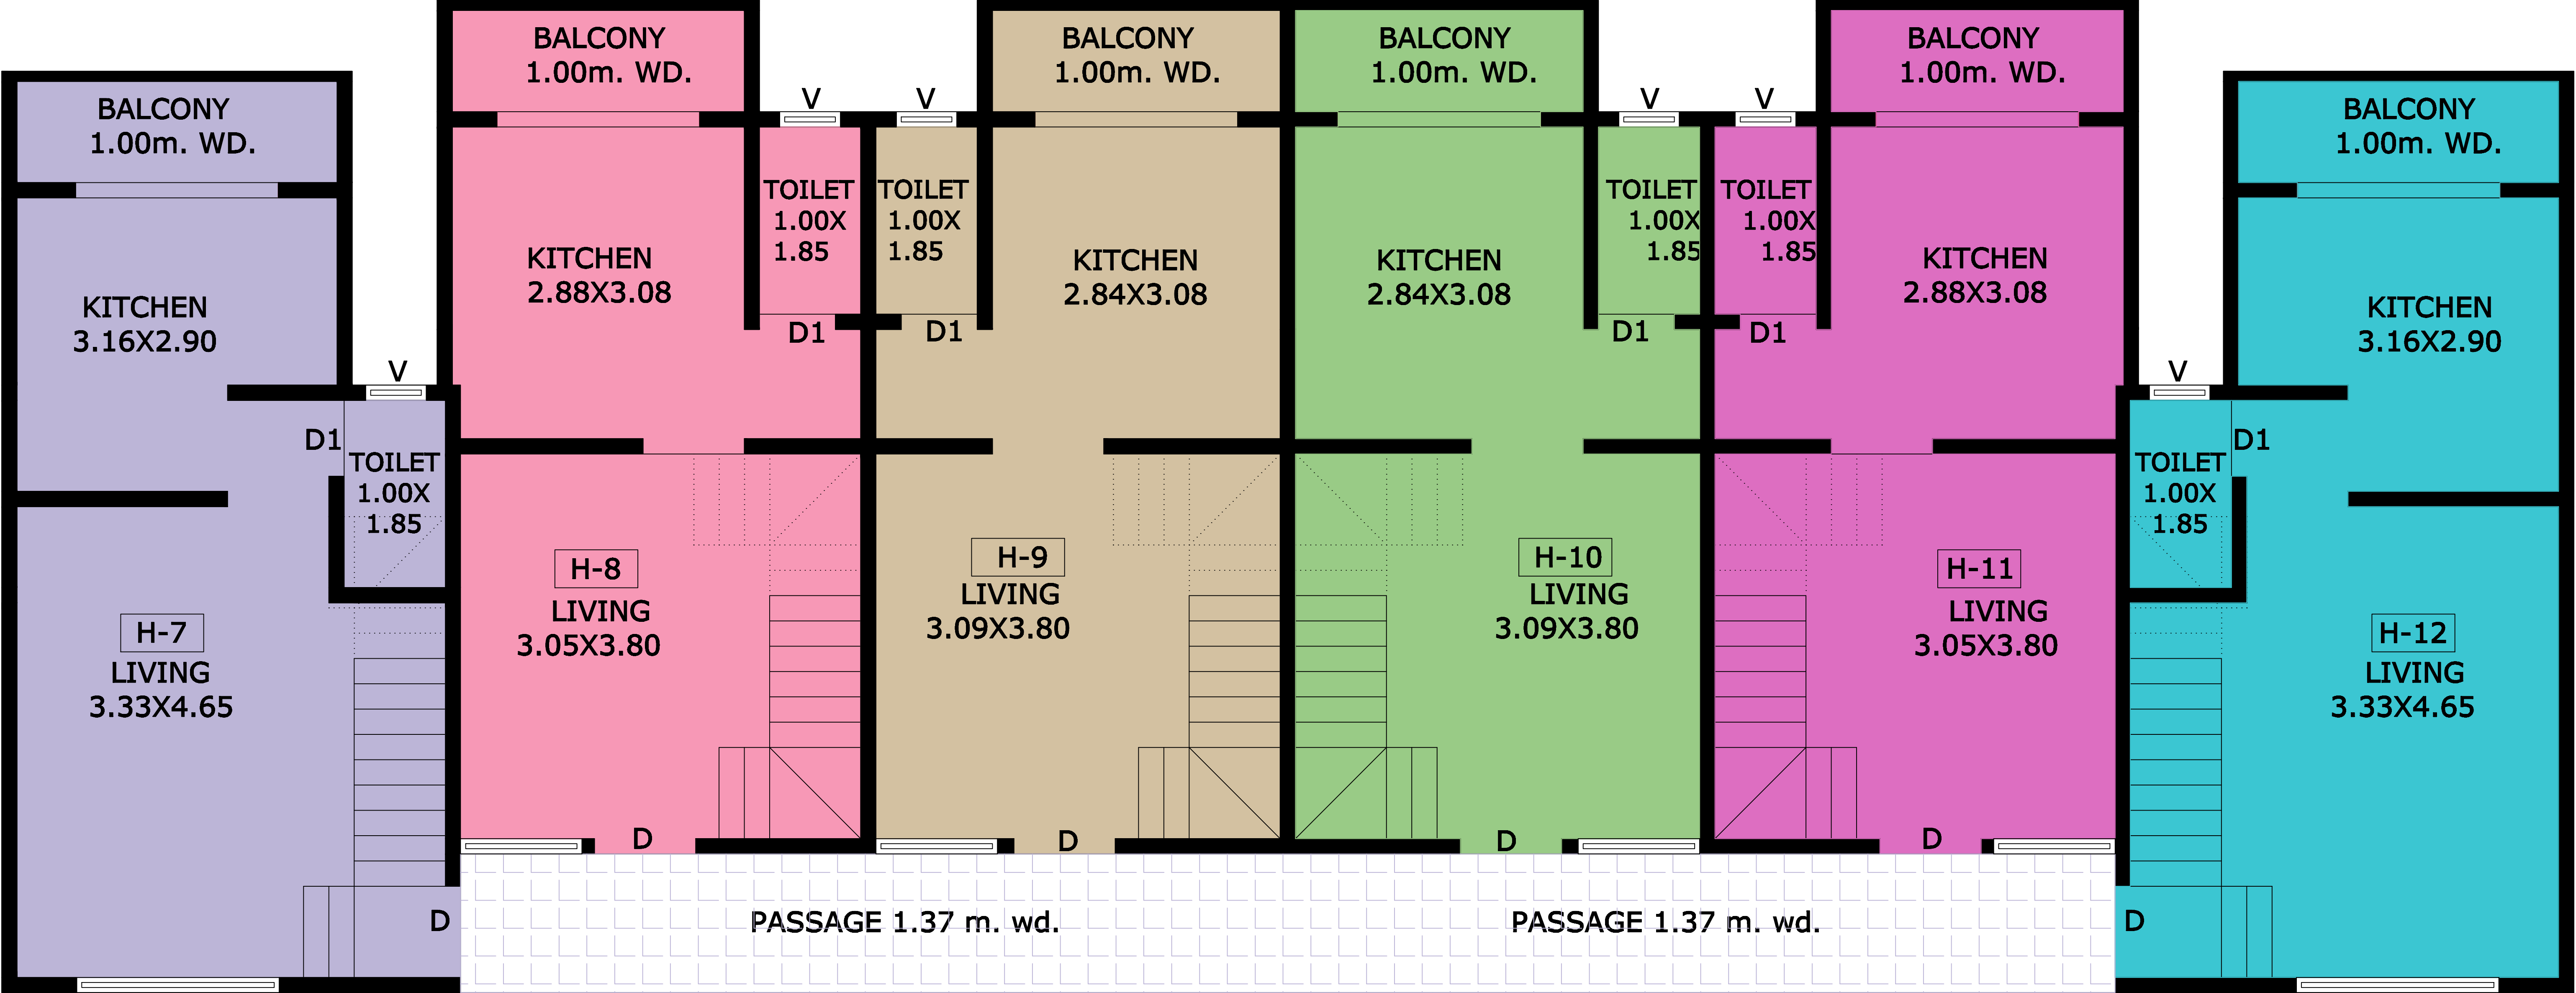

SECOND FLOOR PLAN
SCALE:1:100

PARADISE HOMES
"C" Build

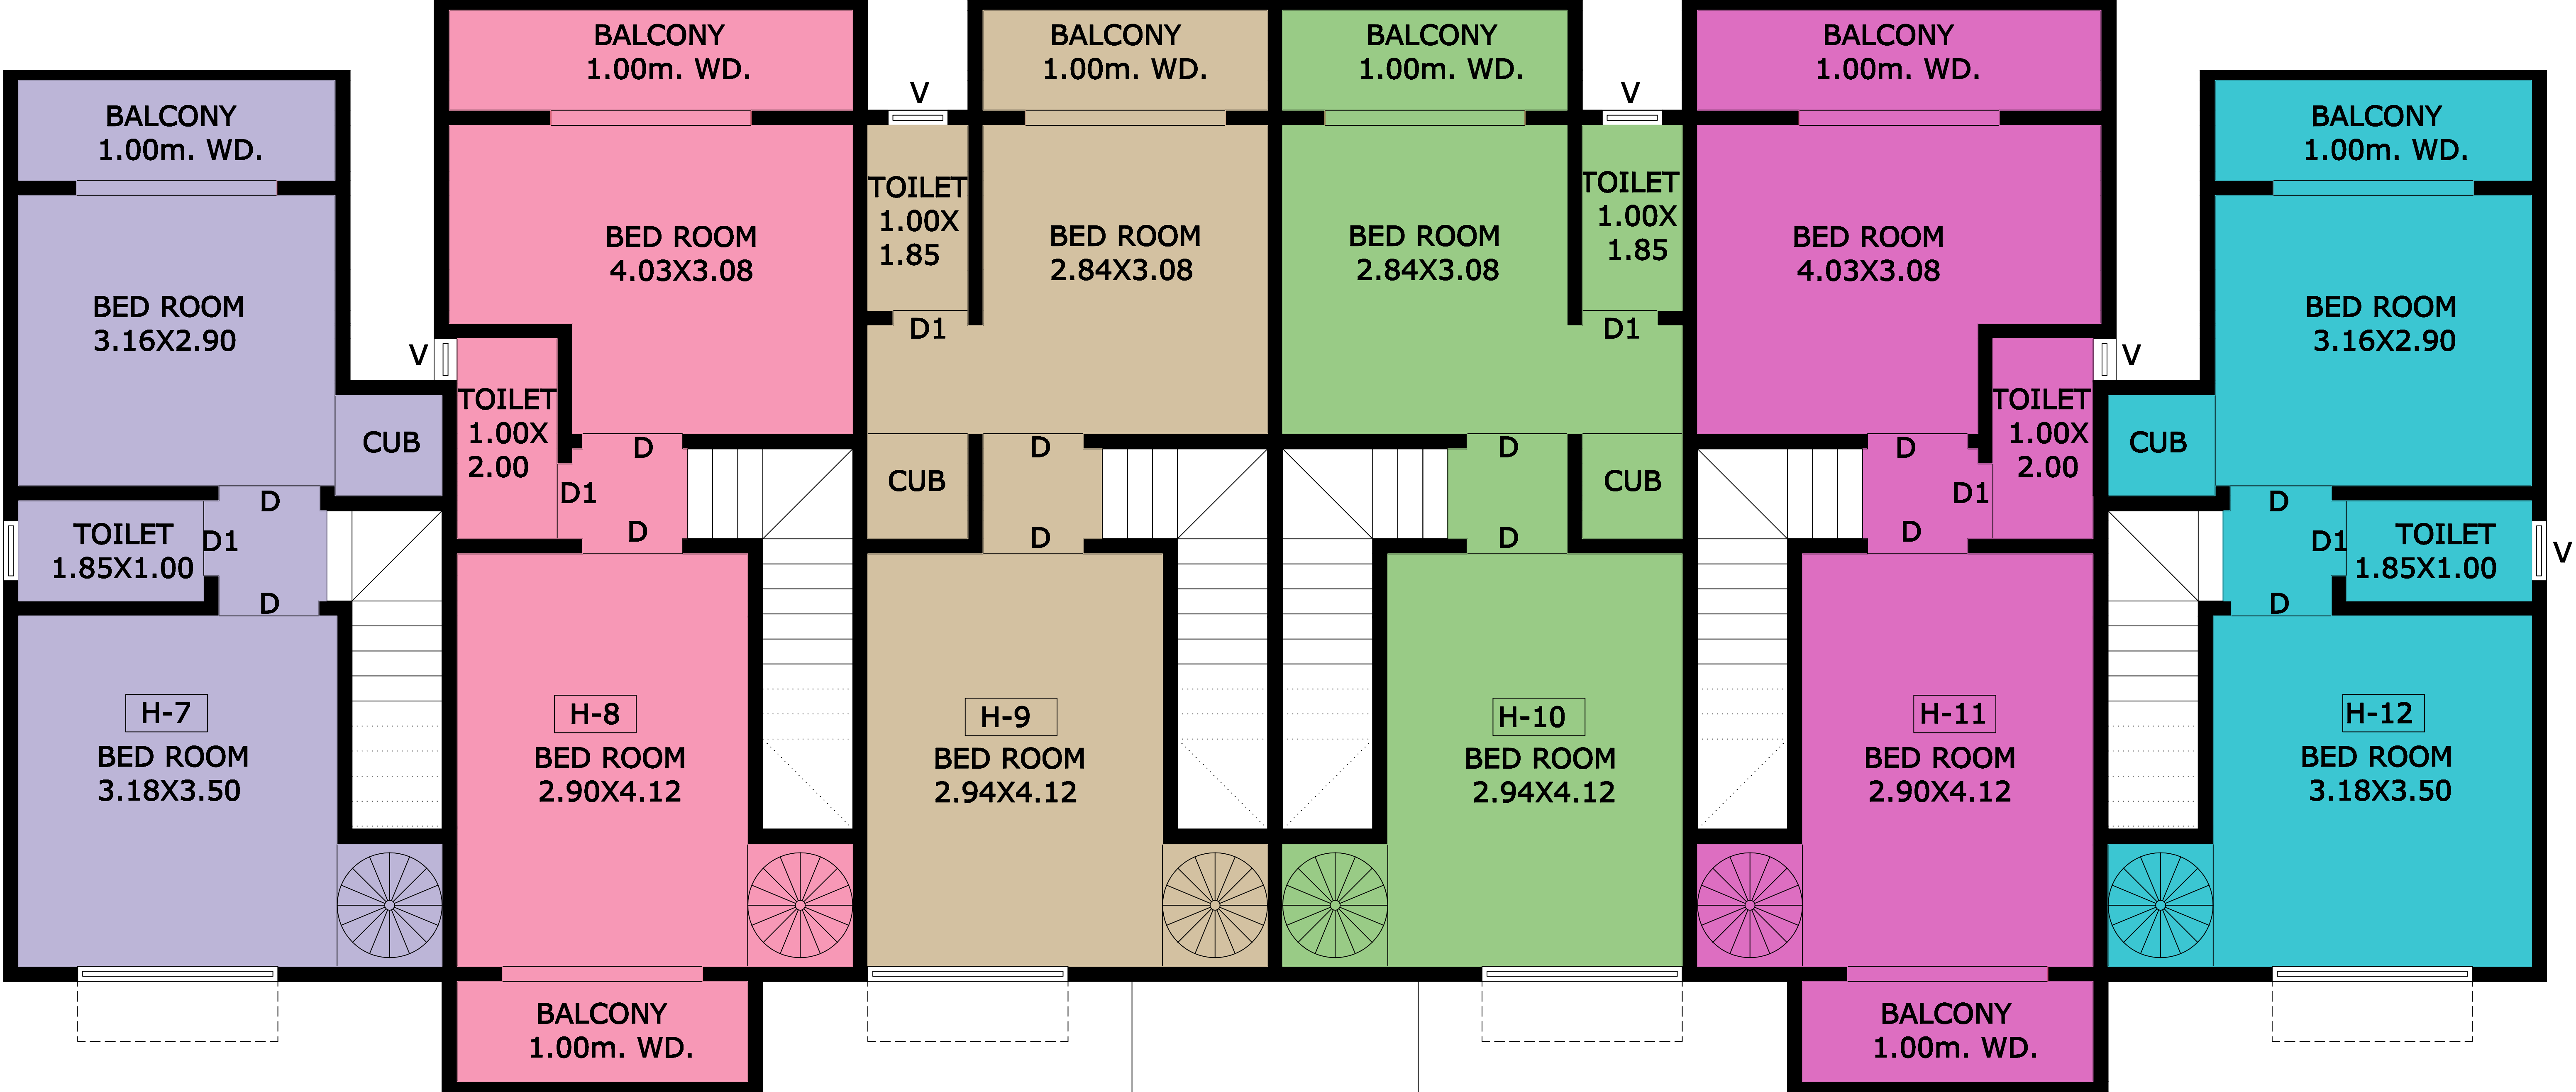

THIRD FLOOR PLAN
SCALE:1:100